




**EAST ELEVATION**  
Scale: 1:50

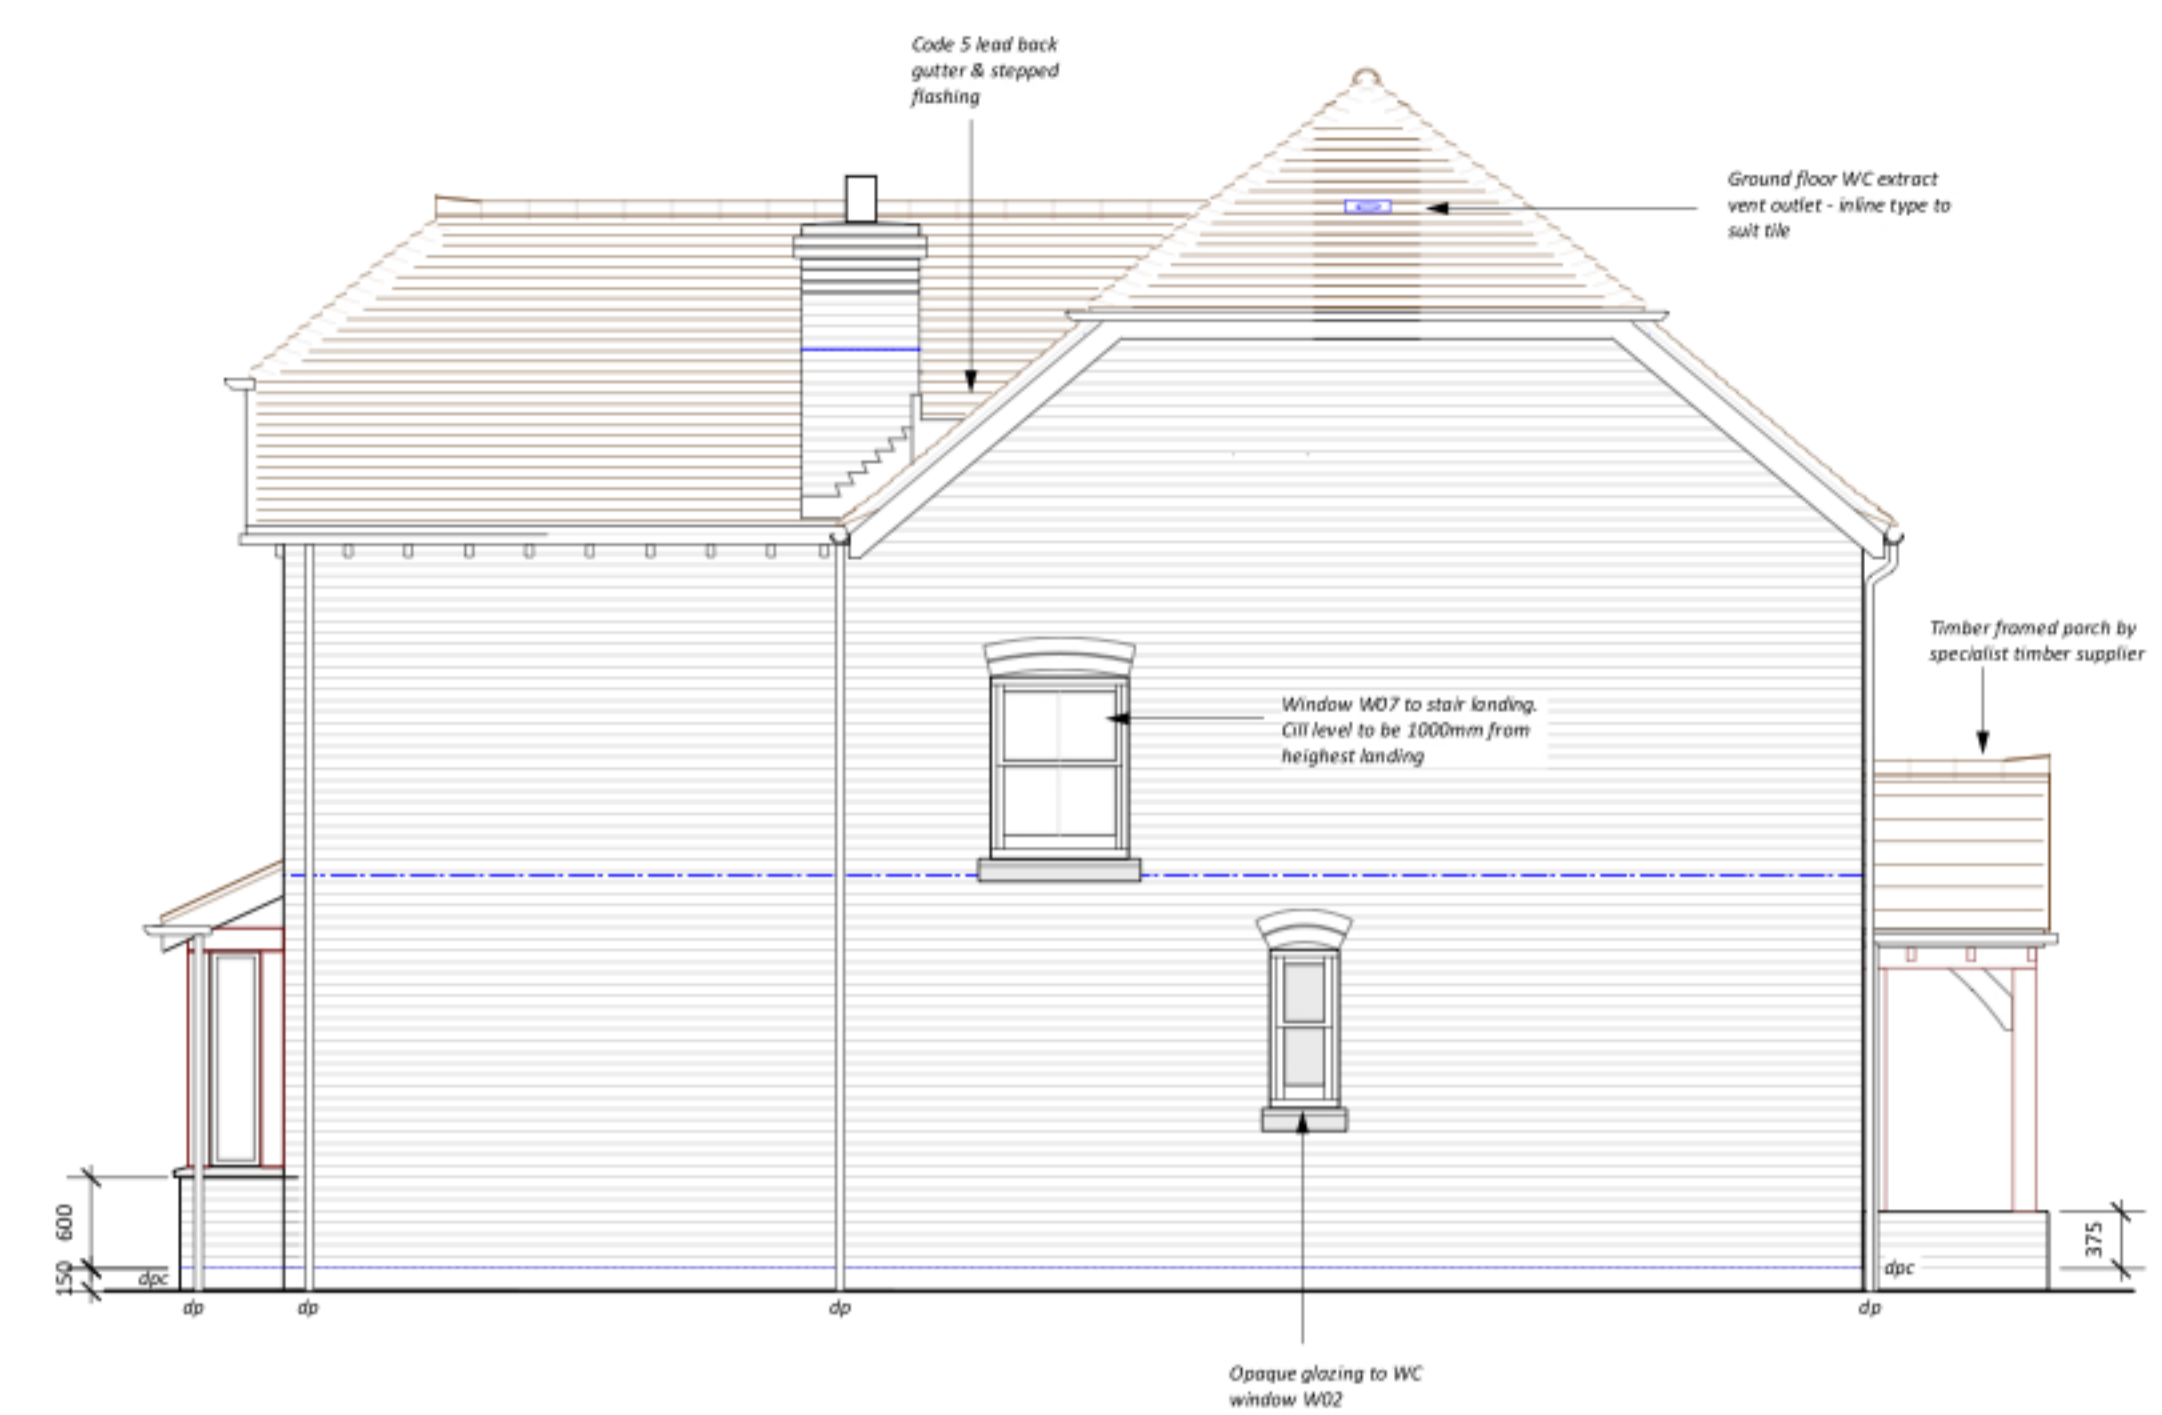


**WEST ELEVATION**  
Scale: 1:50

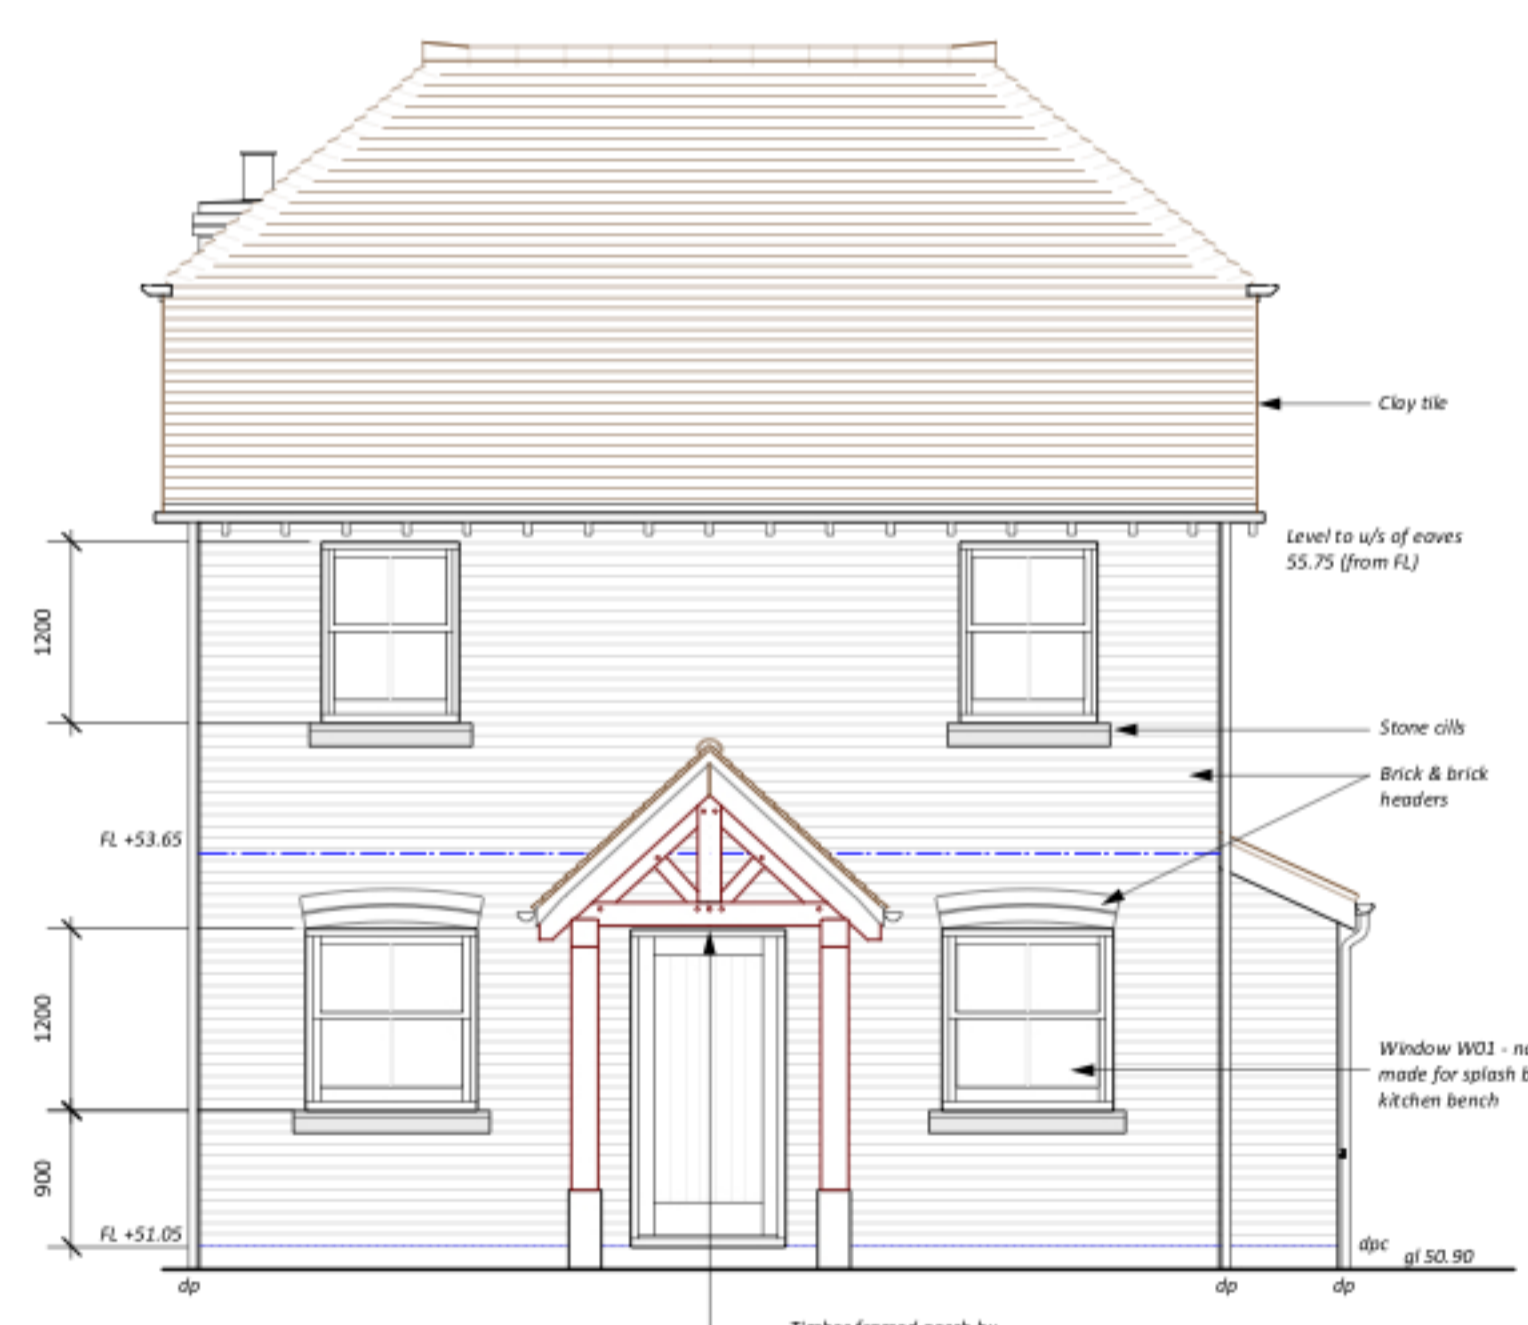

**SOUTH ELEVATION**  
Scale: 1:50

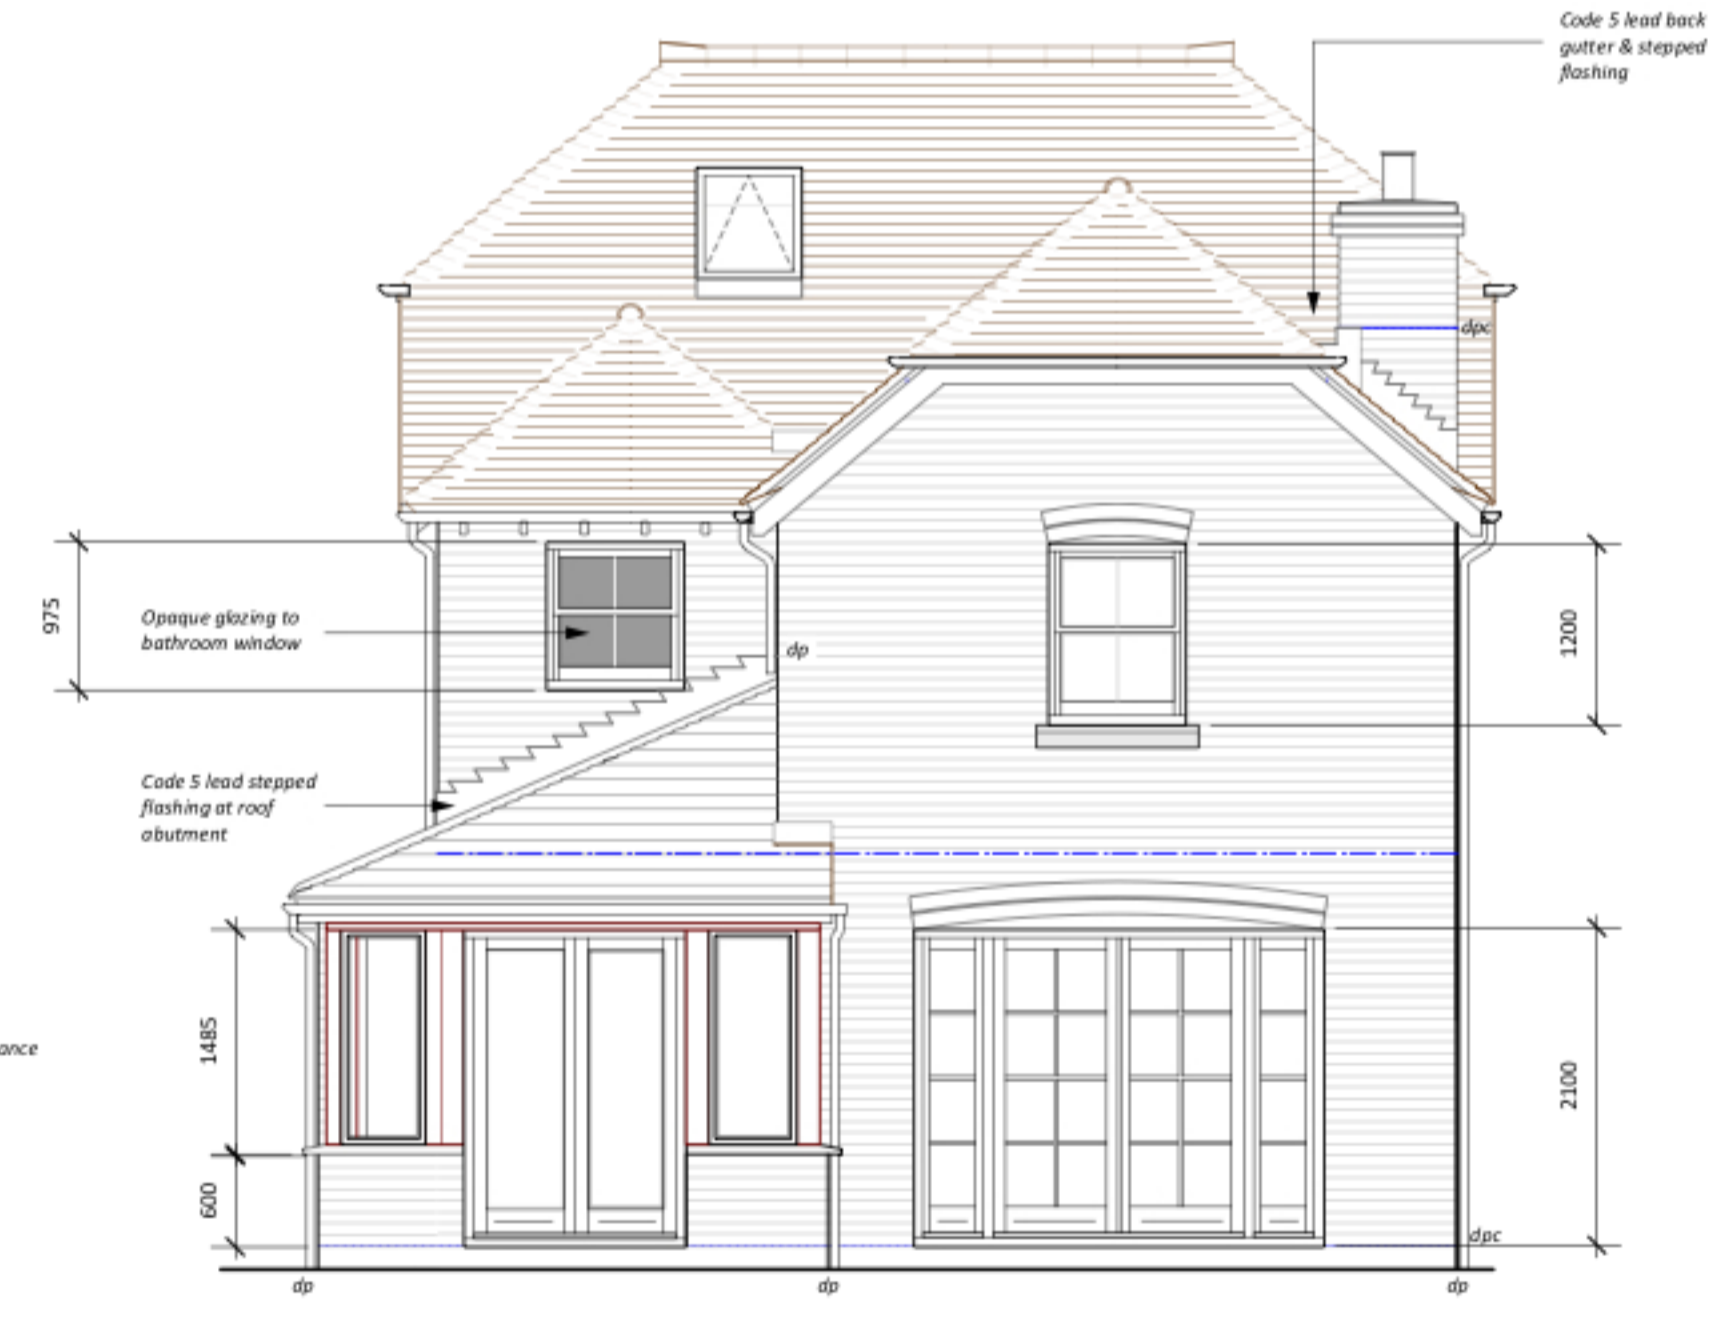

**NORTH ELEVATION**  
Scale: 1:50

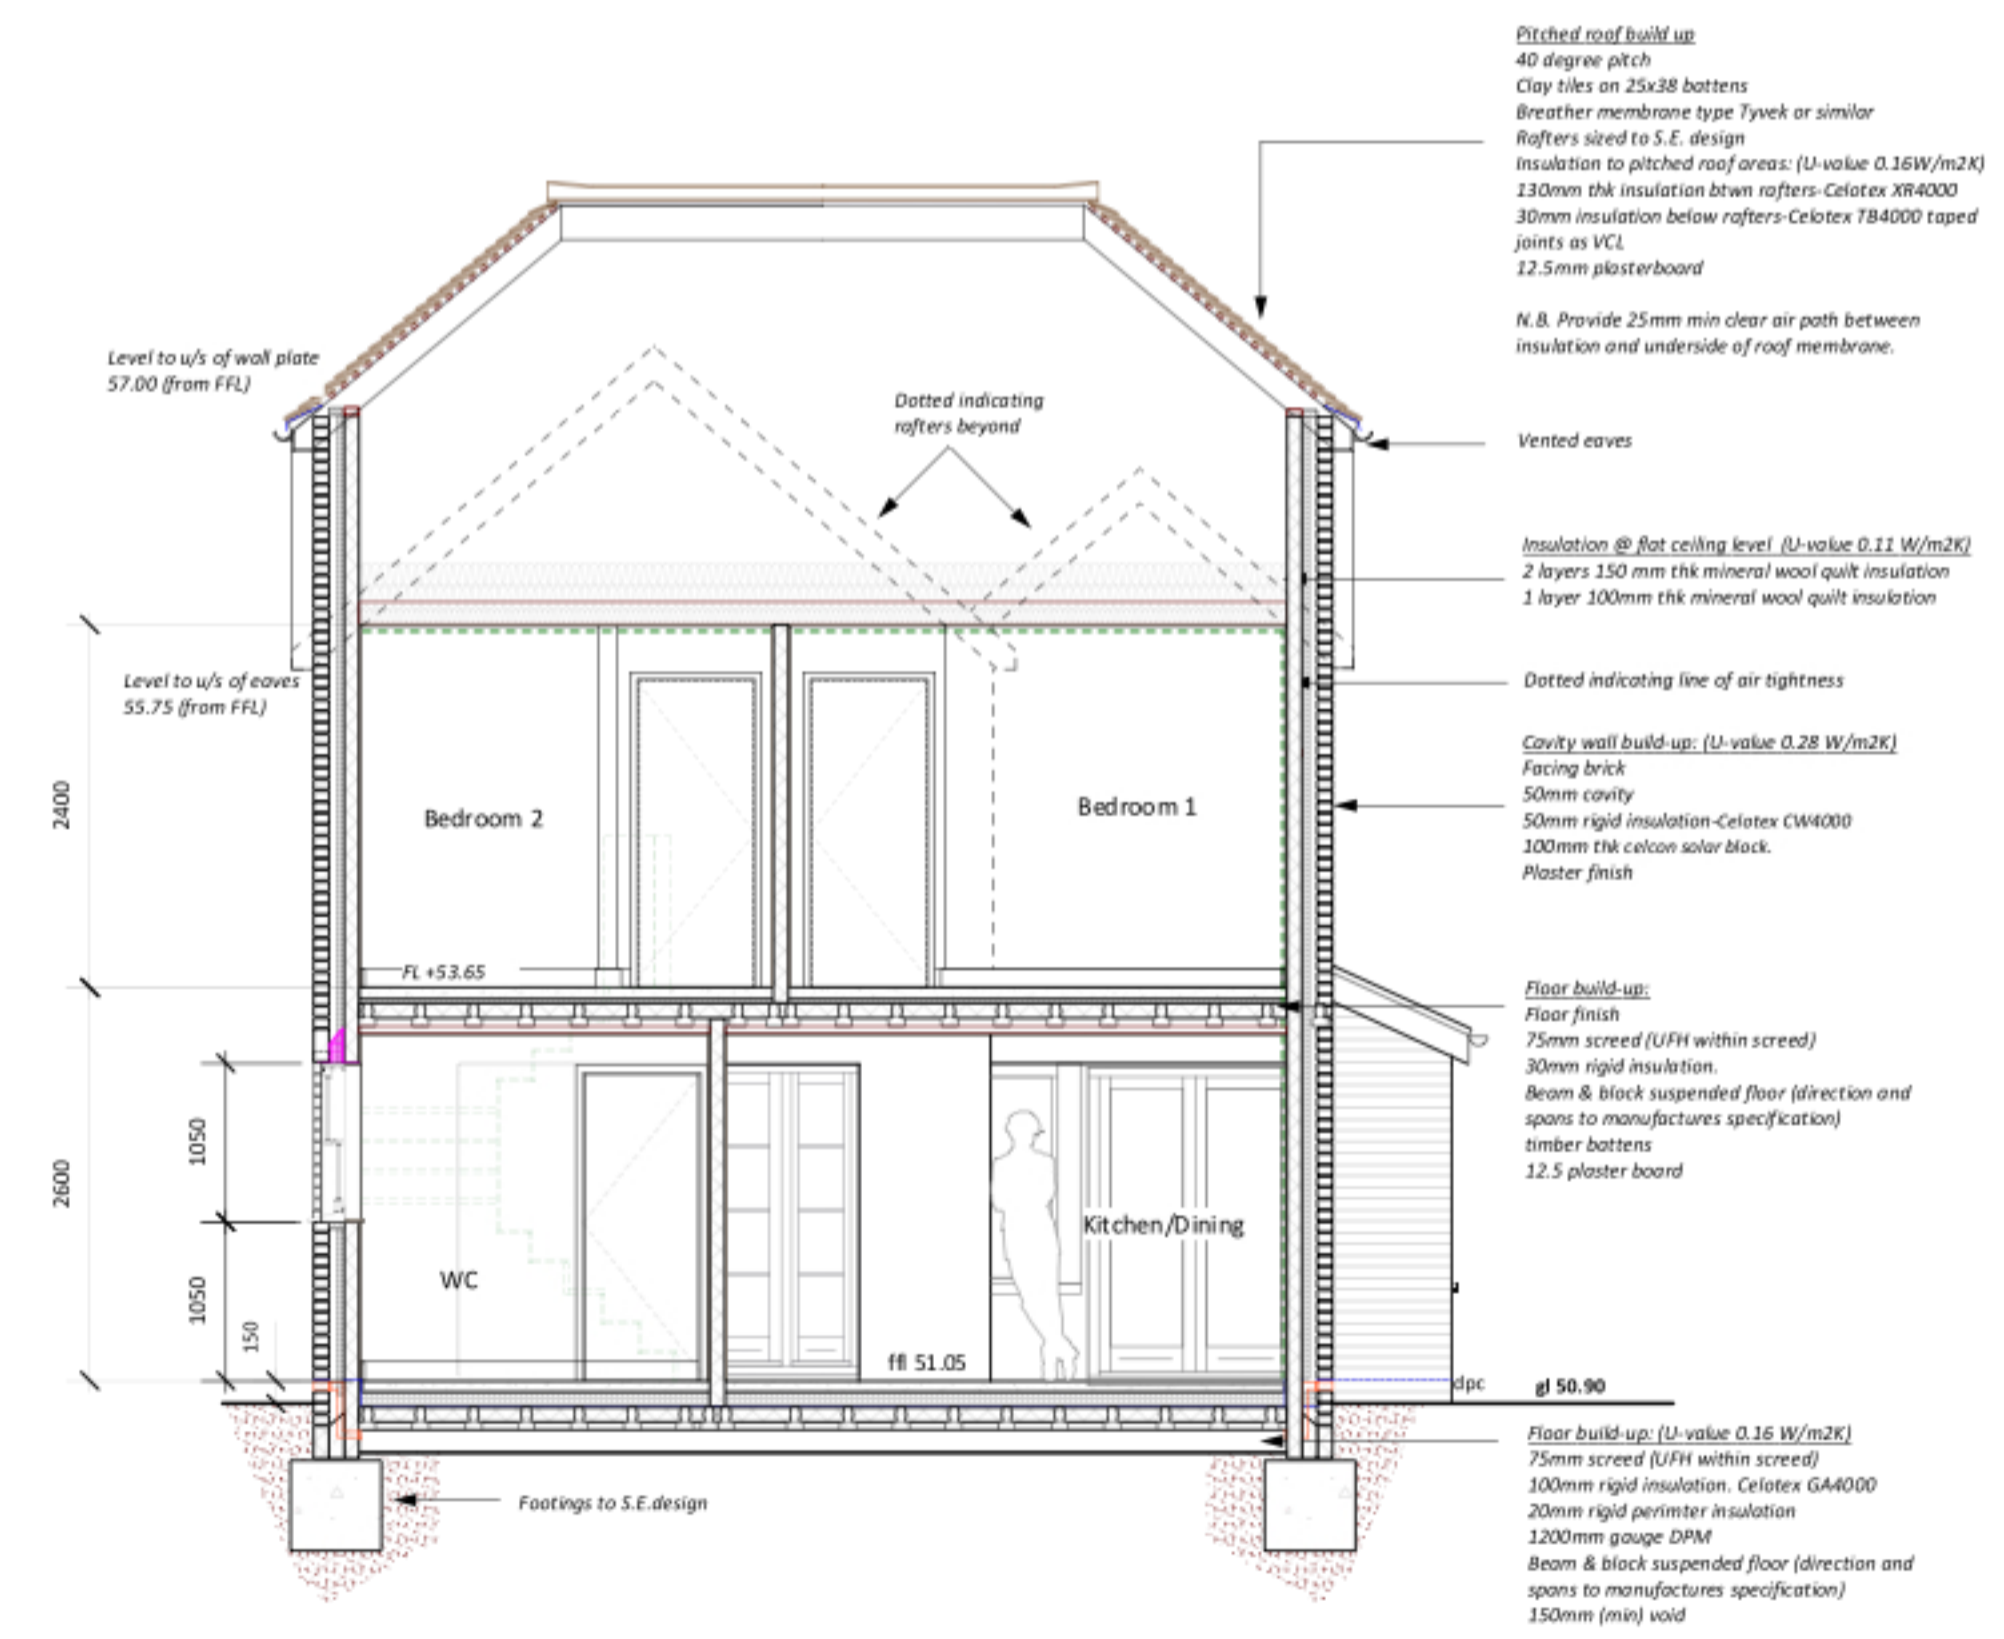

**SECTION A-A**  
Scale: 1:50  
Refer sht P083-31 for section line

Reviews

**FOR BUILDING**

proposed New House - 1st t

Orford Co

Craftsmo

Rom

comple

Elevations

Sections

scale

1:50

drawn by

P083-30

file

encl

5

W

m

C