



PROPOSED NORTH WEST (FRONT) ELEVATION

Scale: 1:100




Timber

Render


PROPOSED SOUTH EAST (REAR) ELEVATION

Scale: 1:100

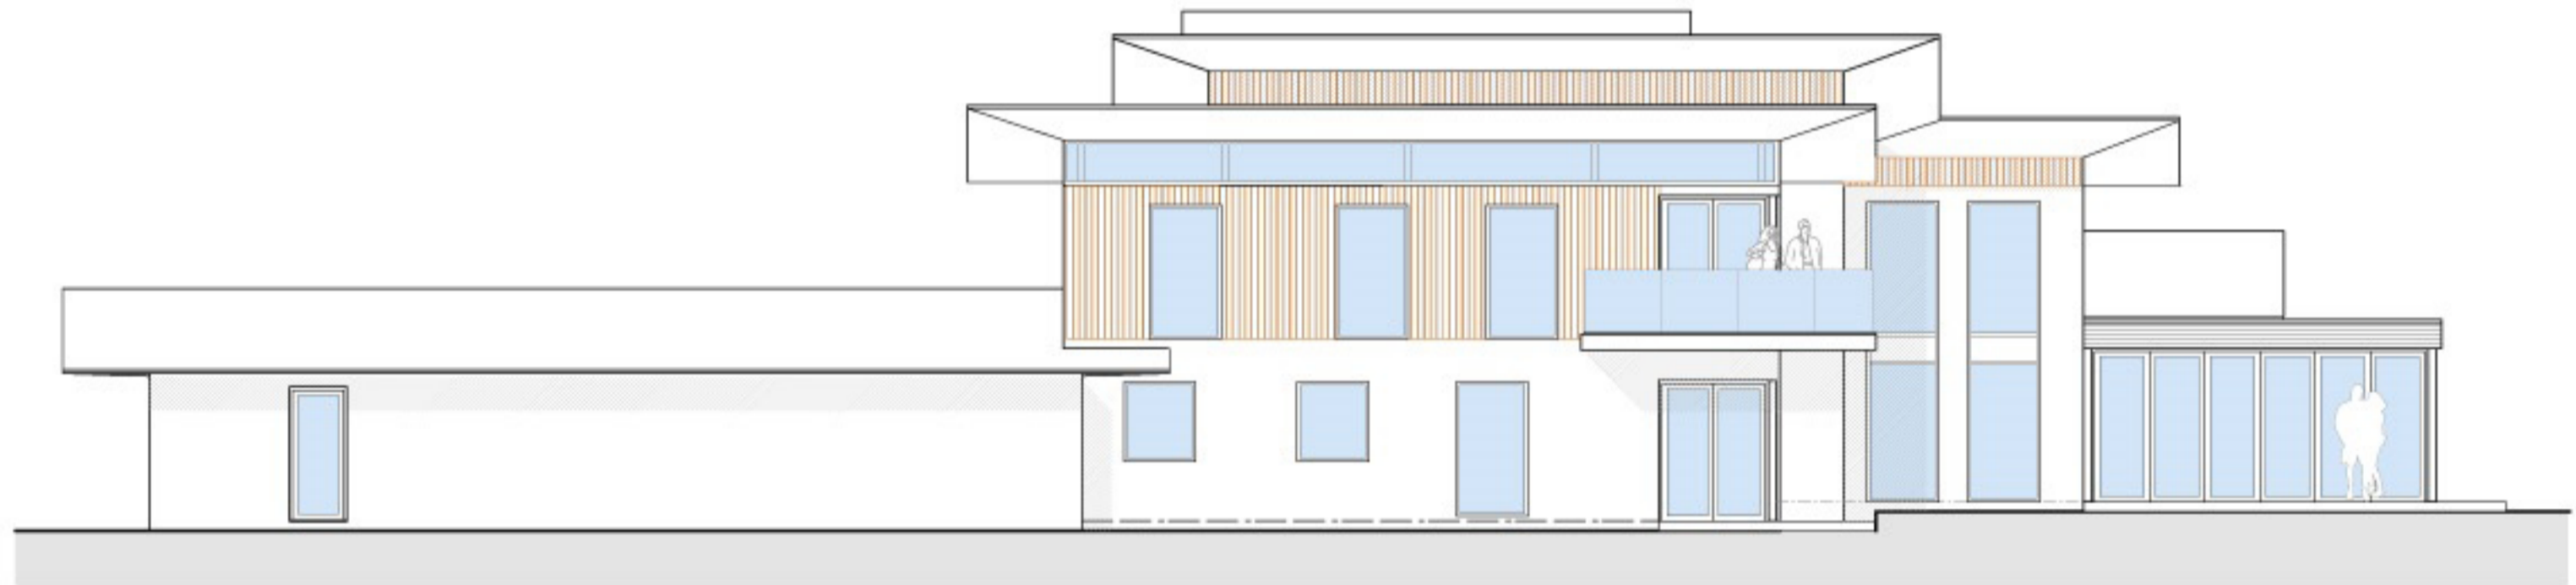

PROPOSED SOUTH WEST ELEVATION

Scale: 1:100

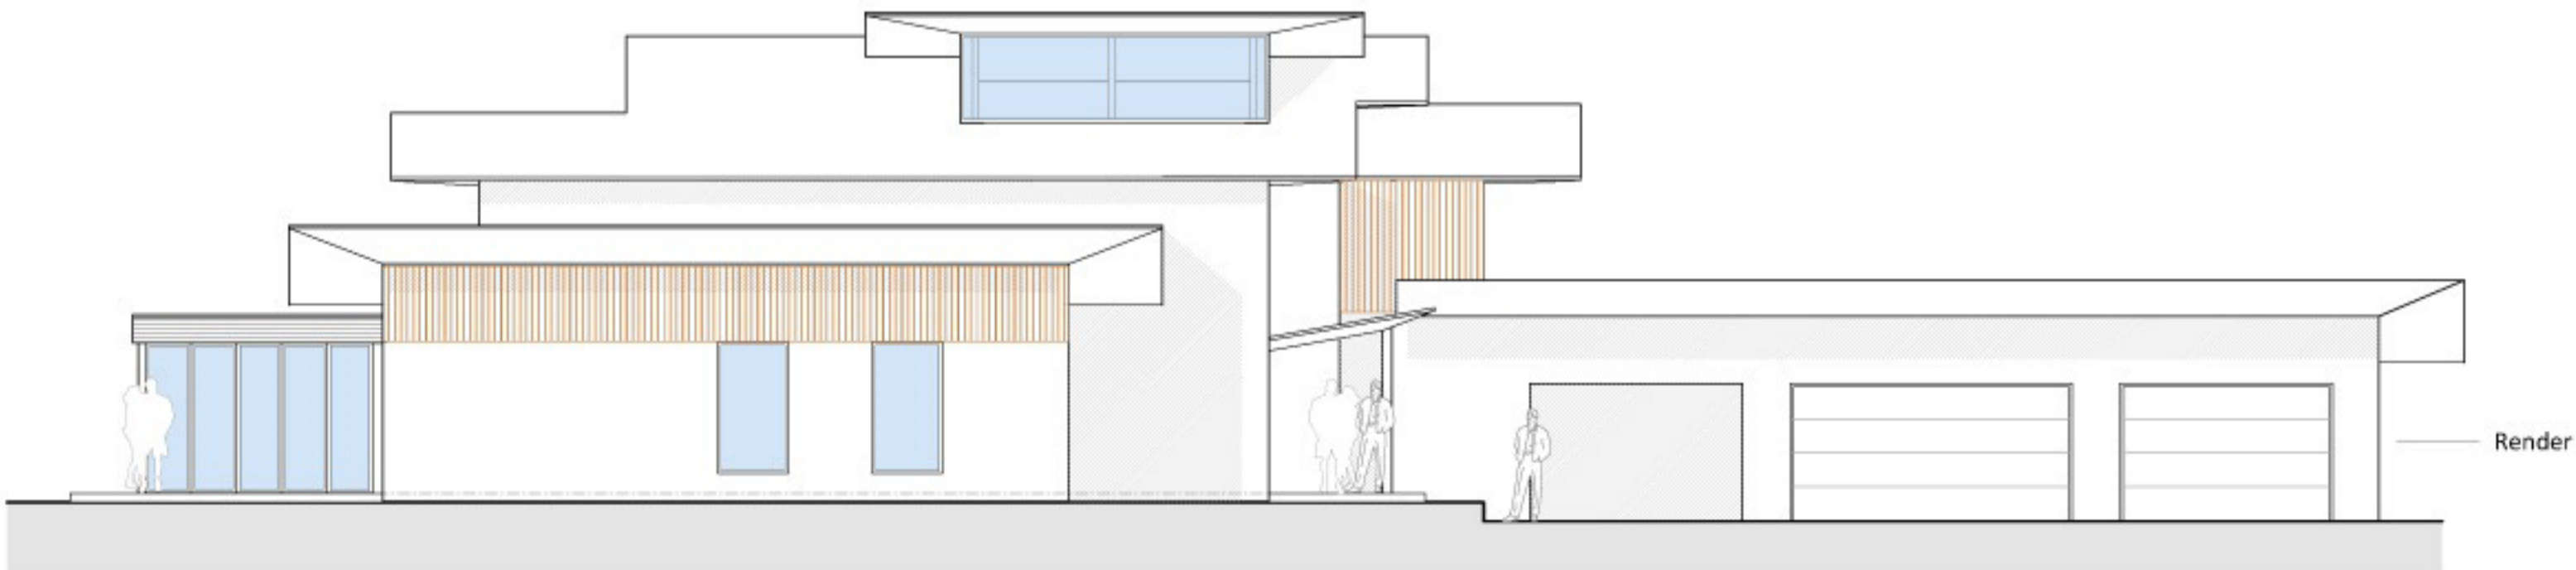

Render

PROPOSED NORTH EAST ELEVATION

Scale: 1:100